


- ✓ Gates automatic (G1-G6)
- widen road and radius
- Barricades or gate (B1-B2)
- New sidewalks

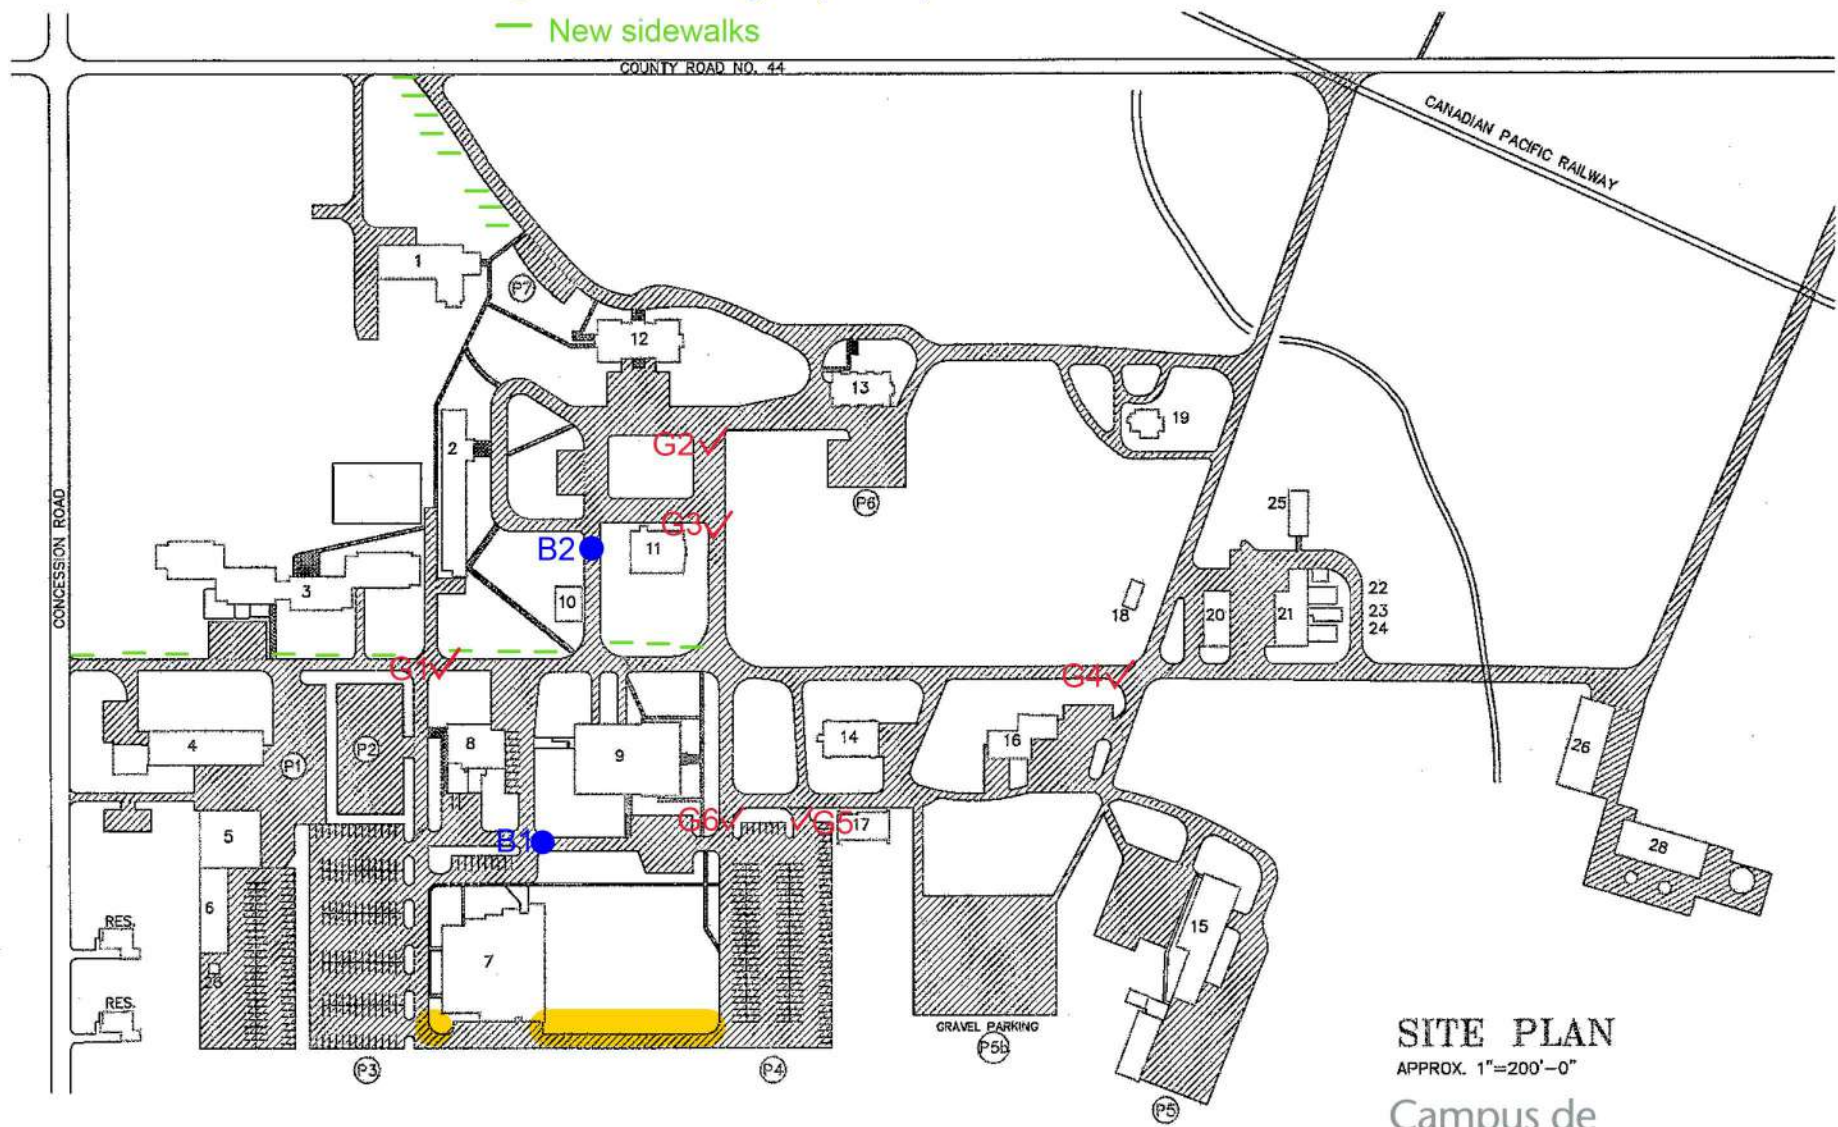

SITE PLAN
 APPROX. 1"=200'-0"

Campus de
KEMPTVILLE
 Campus
 KemptvilleCampus.ca